



175,00 m+NN

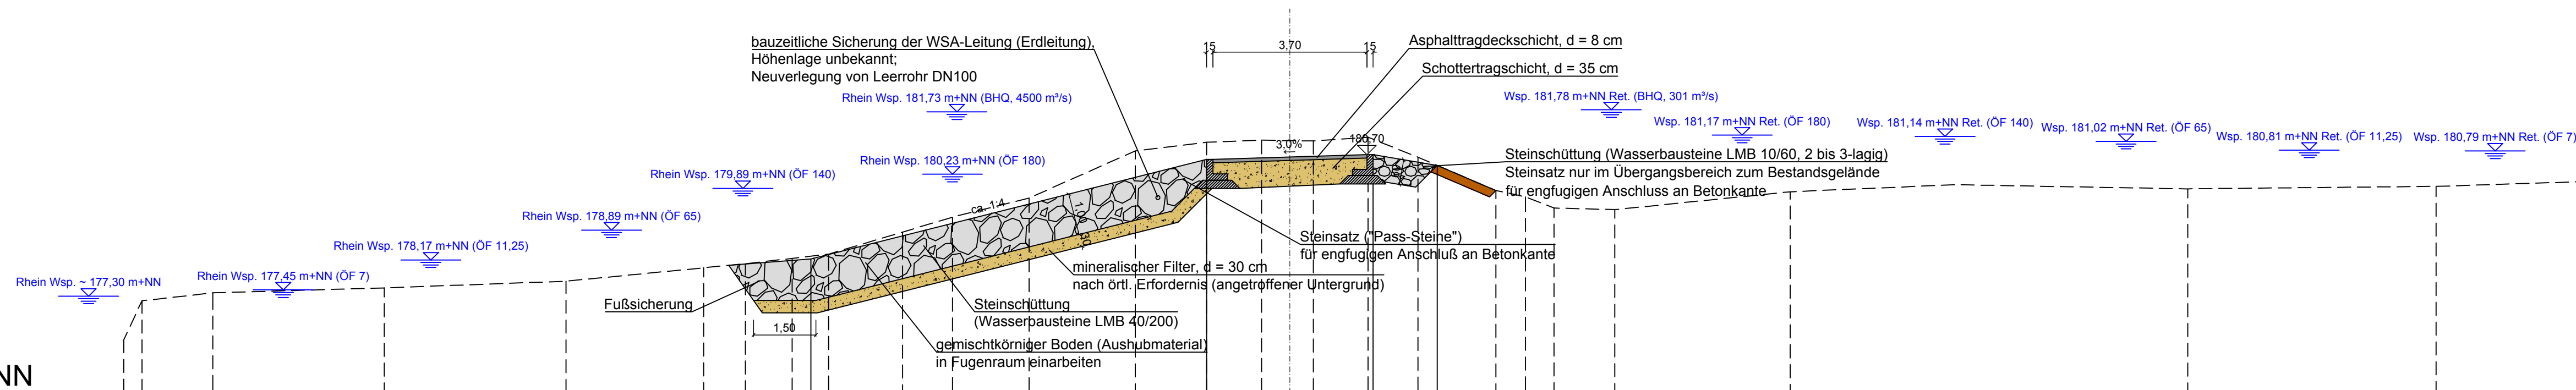


Planung	Höhe	[m+NN]						
	Station	[m]						
Bestand	Höhe	[m+NN]	-27.35	176.25				
	Station	[m]	-26.91	177.19				
			-25.21	177.38				
			-21.09	177.50				
			-16.72	177.66				
			-12.41	178.08				
			-10.41	178.31				
			-7.43	179.20				
			-5.59	179.66				
			-3.04	180.79				
			-1.32	181.00				
			0.00	181.05				
			1.24	181.03				
			2.56	181.12				
			3.76	180.64				
			5.63	179.84				
			6.34	179.69				
			7.03	179.42				
			8.49	179.38				
			12.70	179.81				
			16.68	179.98				
			22.26	179.88				
			28.23	179.94				

Detail Überfallkante:

Maßstab 1:25

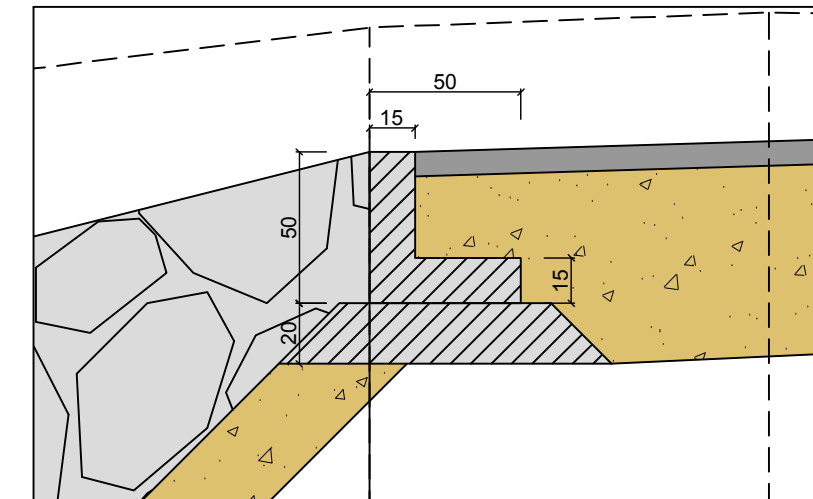

Maßstab: 1:100

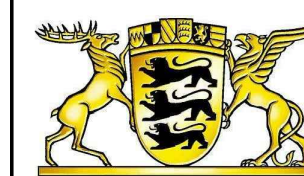
REGIERUNGSPRÄSIDIUM FREIBURG

Abteilung Umwelt

Rückhalteraum Breisach / Burkheim

Auslaufbereich

BW 5.067

Regelquerschnitt

Station 0+219



Ingenieurbüro für Wasserbau, Wasserwirtschaft und Tiefbau
BERATENDE INGENIEURE
Am Hecklehamm 18 76549 Hügelsheim
Telefon (07229) 1876-00 Telefax (07229) 1876-77

Regierungspräsidium Freiburg
Abteilung Umwelt
Ref. 53.3, "Integriertes Rheinprogramm"
Bissierstr. 7, 79114 Freiburg

bearb.:	12.05.2015
---------	------------

12.05.2015	St/
------------	-----

zum Antrag vom
gehörend

gez.:

[illegible]

gepr.:	
--------	--

Maßstab: 1 : 100

Freiburg, den

Plan Nr.: 09/017/06/99

Anlage: 7.2

Blatt: